



PLAN ON SINGLE SKIN  
DOME ROOFLIGHT  
(1No. REQUIRED AS SHOWN)

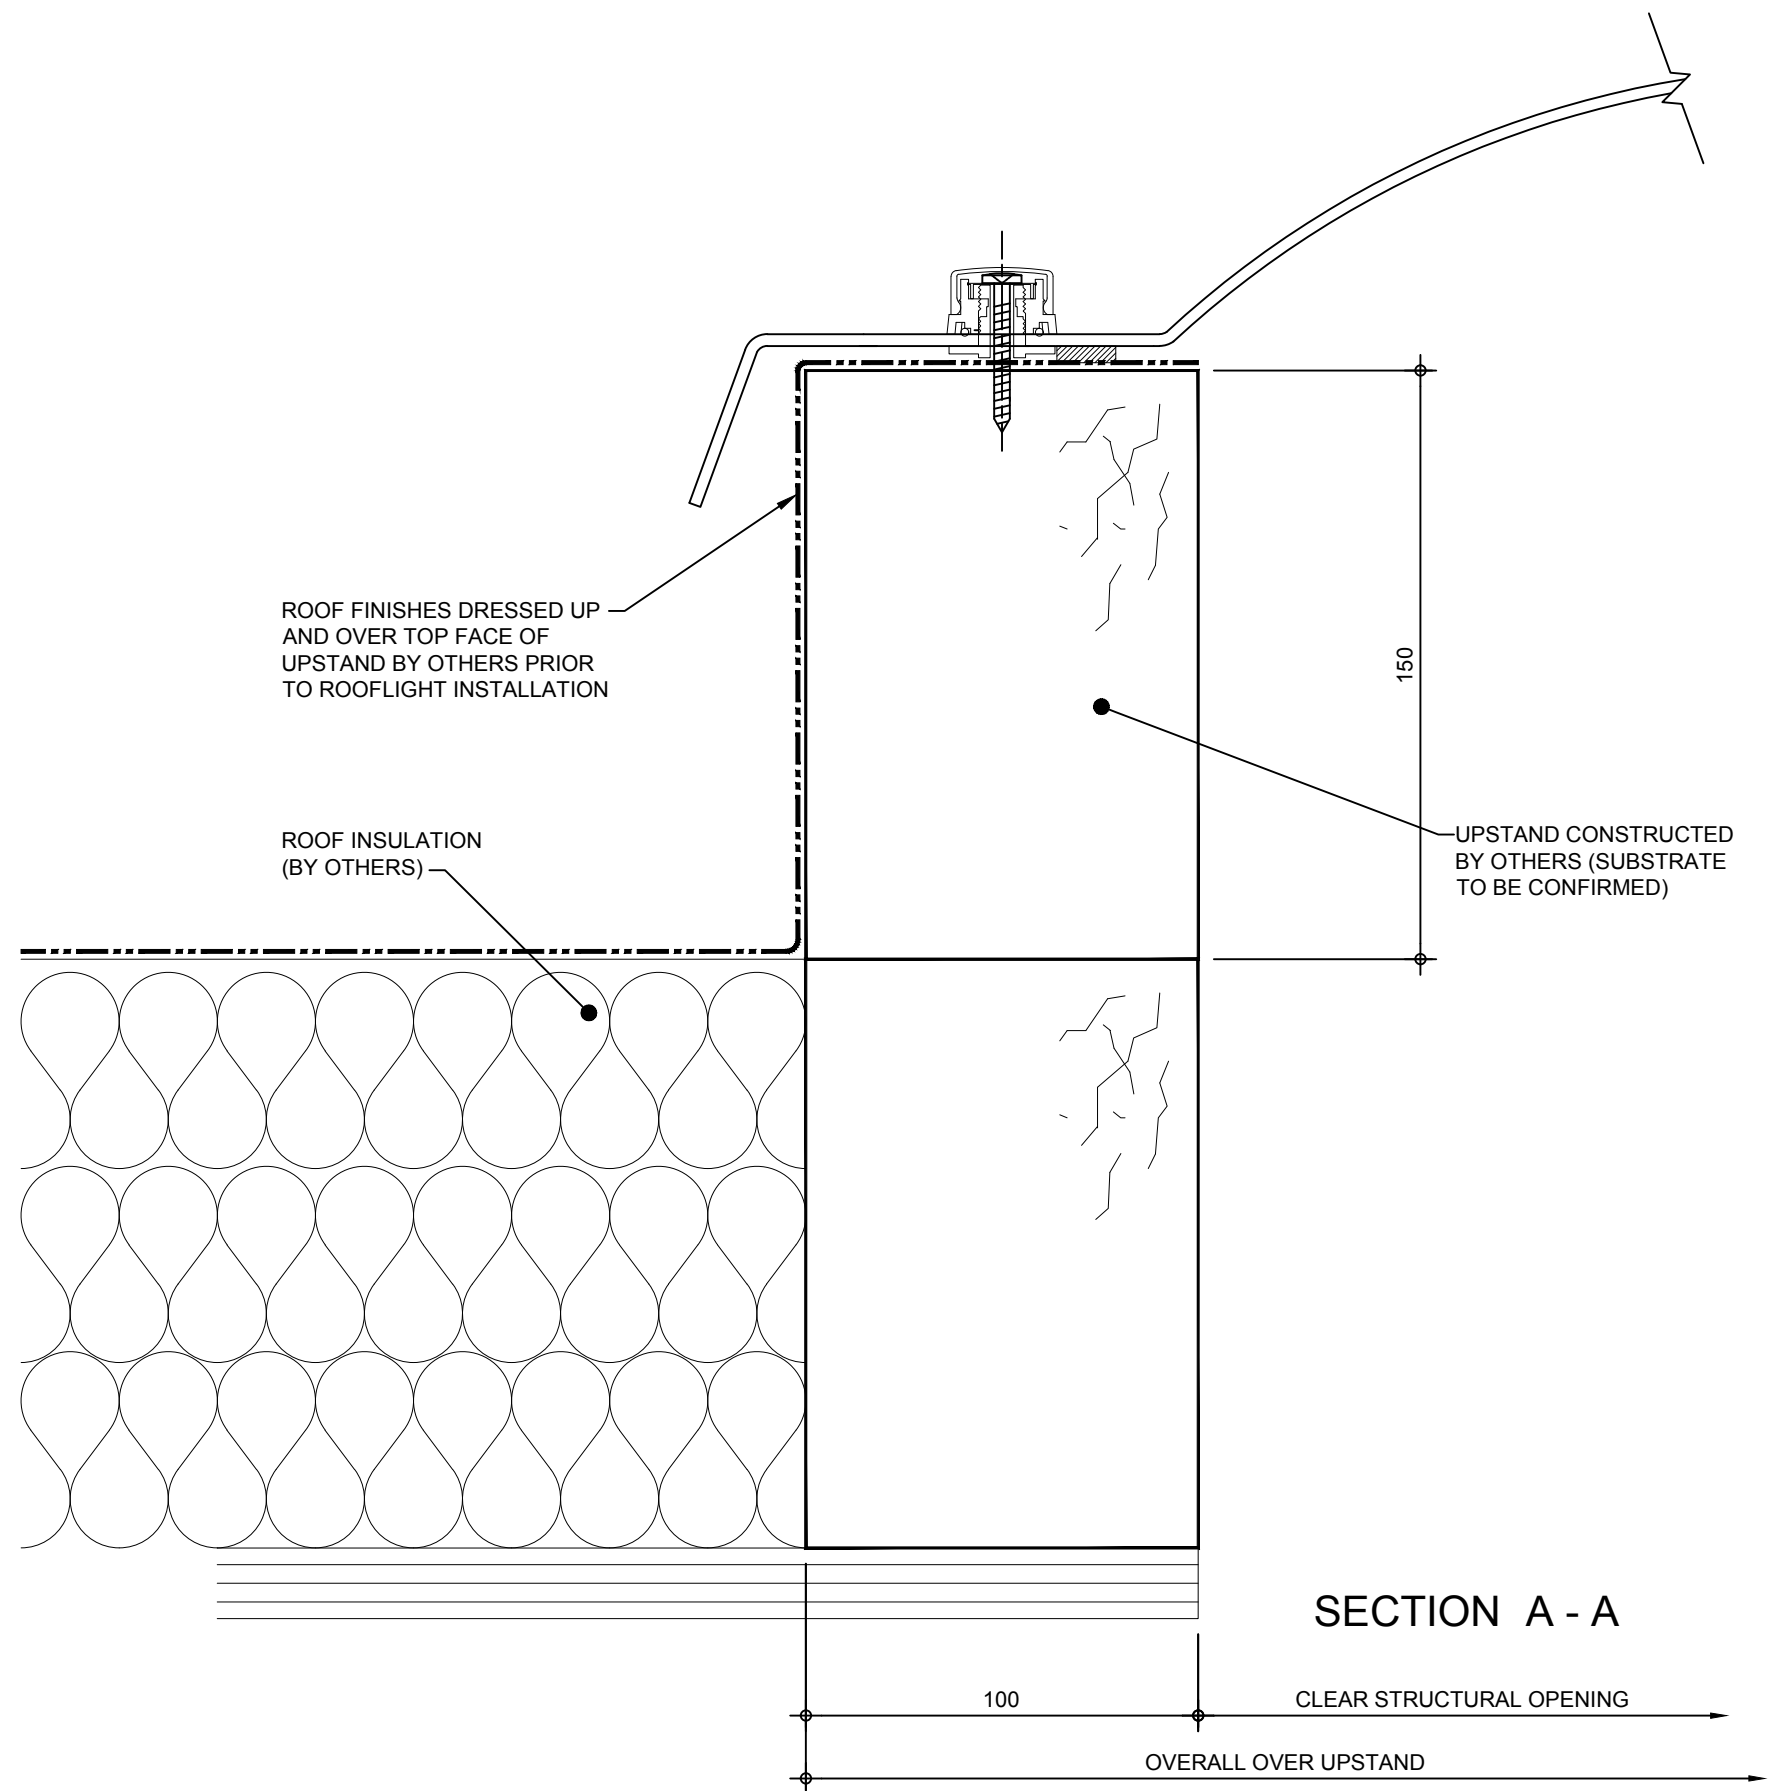


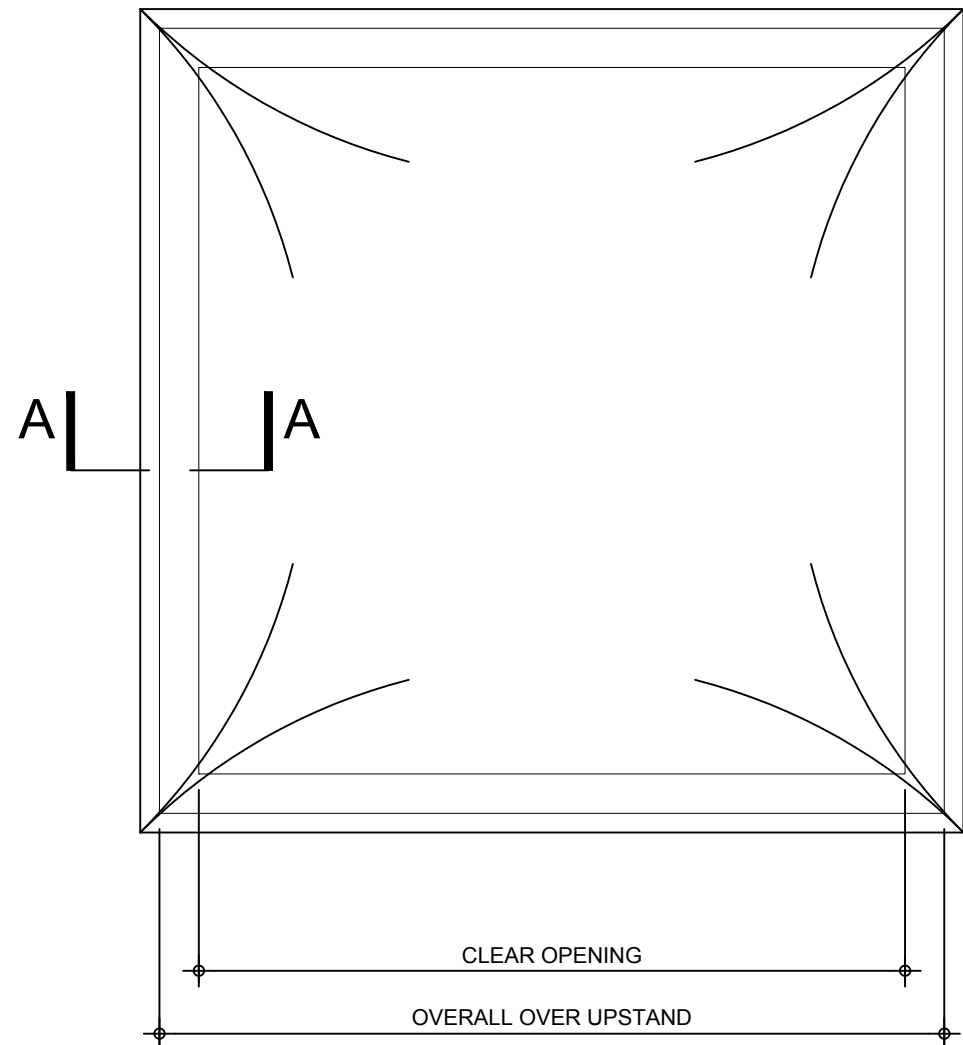
SECTION A - A

Typical Glazing Specification:  
3mm thick clear UV protected polycarbonate


REV:	DATE:	DESCRIPTION:	DRN BY	DESCRIPTION:					
0	17.10.19	Issued for Information	IMW	Galaxy single skin polycarbonate dome rooflight, complete with security fixings.					
DRAWN BY:		CREATION DATE:		CHECKED BY:		SCALE(S)	REVISION:		
IMW		16-Oct-19		-		1:2 @ A3	0		
<b>Coxdome</b> Unit 1, Prothero Industrial Estate, Bilport Lane, Wednesbury, West Midlands, WS10 0NT Tel: 0121 530 4230    Web: <a href="http://www.coxdome.co.uk">www.coxdome.co.uk</a>									DRG No.  CD-GALAXY-1



REV:	DATE:	DESCRIPTION:	DRN BY	DESCRIPTION:					
0	17.10.19	Issued for Information	IMW	Galaxy double skin polycarbonate dome rooflight, complete with security fixings.					
				DRAWN BY:	CREATION DATE:	CHECKED BY:	SCALE(S)	REVISION:	
				IMW	16-Oct-19	-	1:2 @ A3	0	
				<b>Coxdome</b> Unit 1, Prothero Industrial Estate, Bilport Lane, Wednesbury, West Midlands, WS10 0NT Tel: 0121 530 4230 Web: www.coxdome.co.uk					DRG No.  <b>CD-GALAXY-2</b>




PLAN ON TRIPLE SKIN  
DOME ROOFLIGHT  
(1No. REQUIRED AS SHOWN)

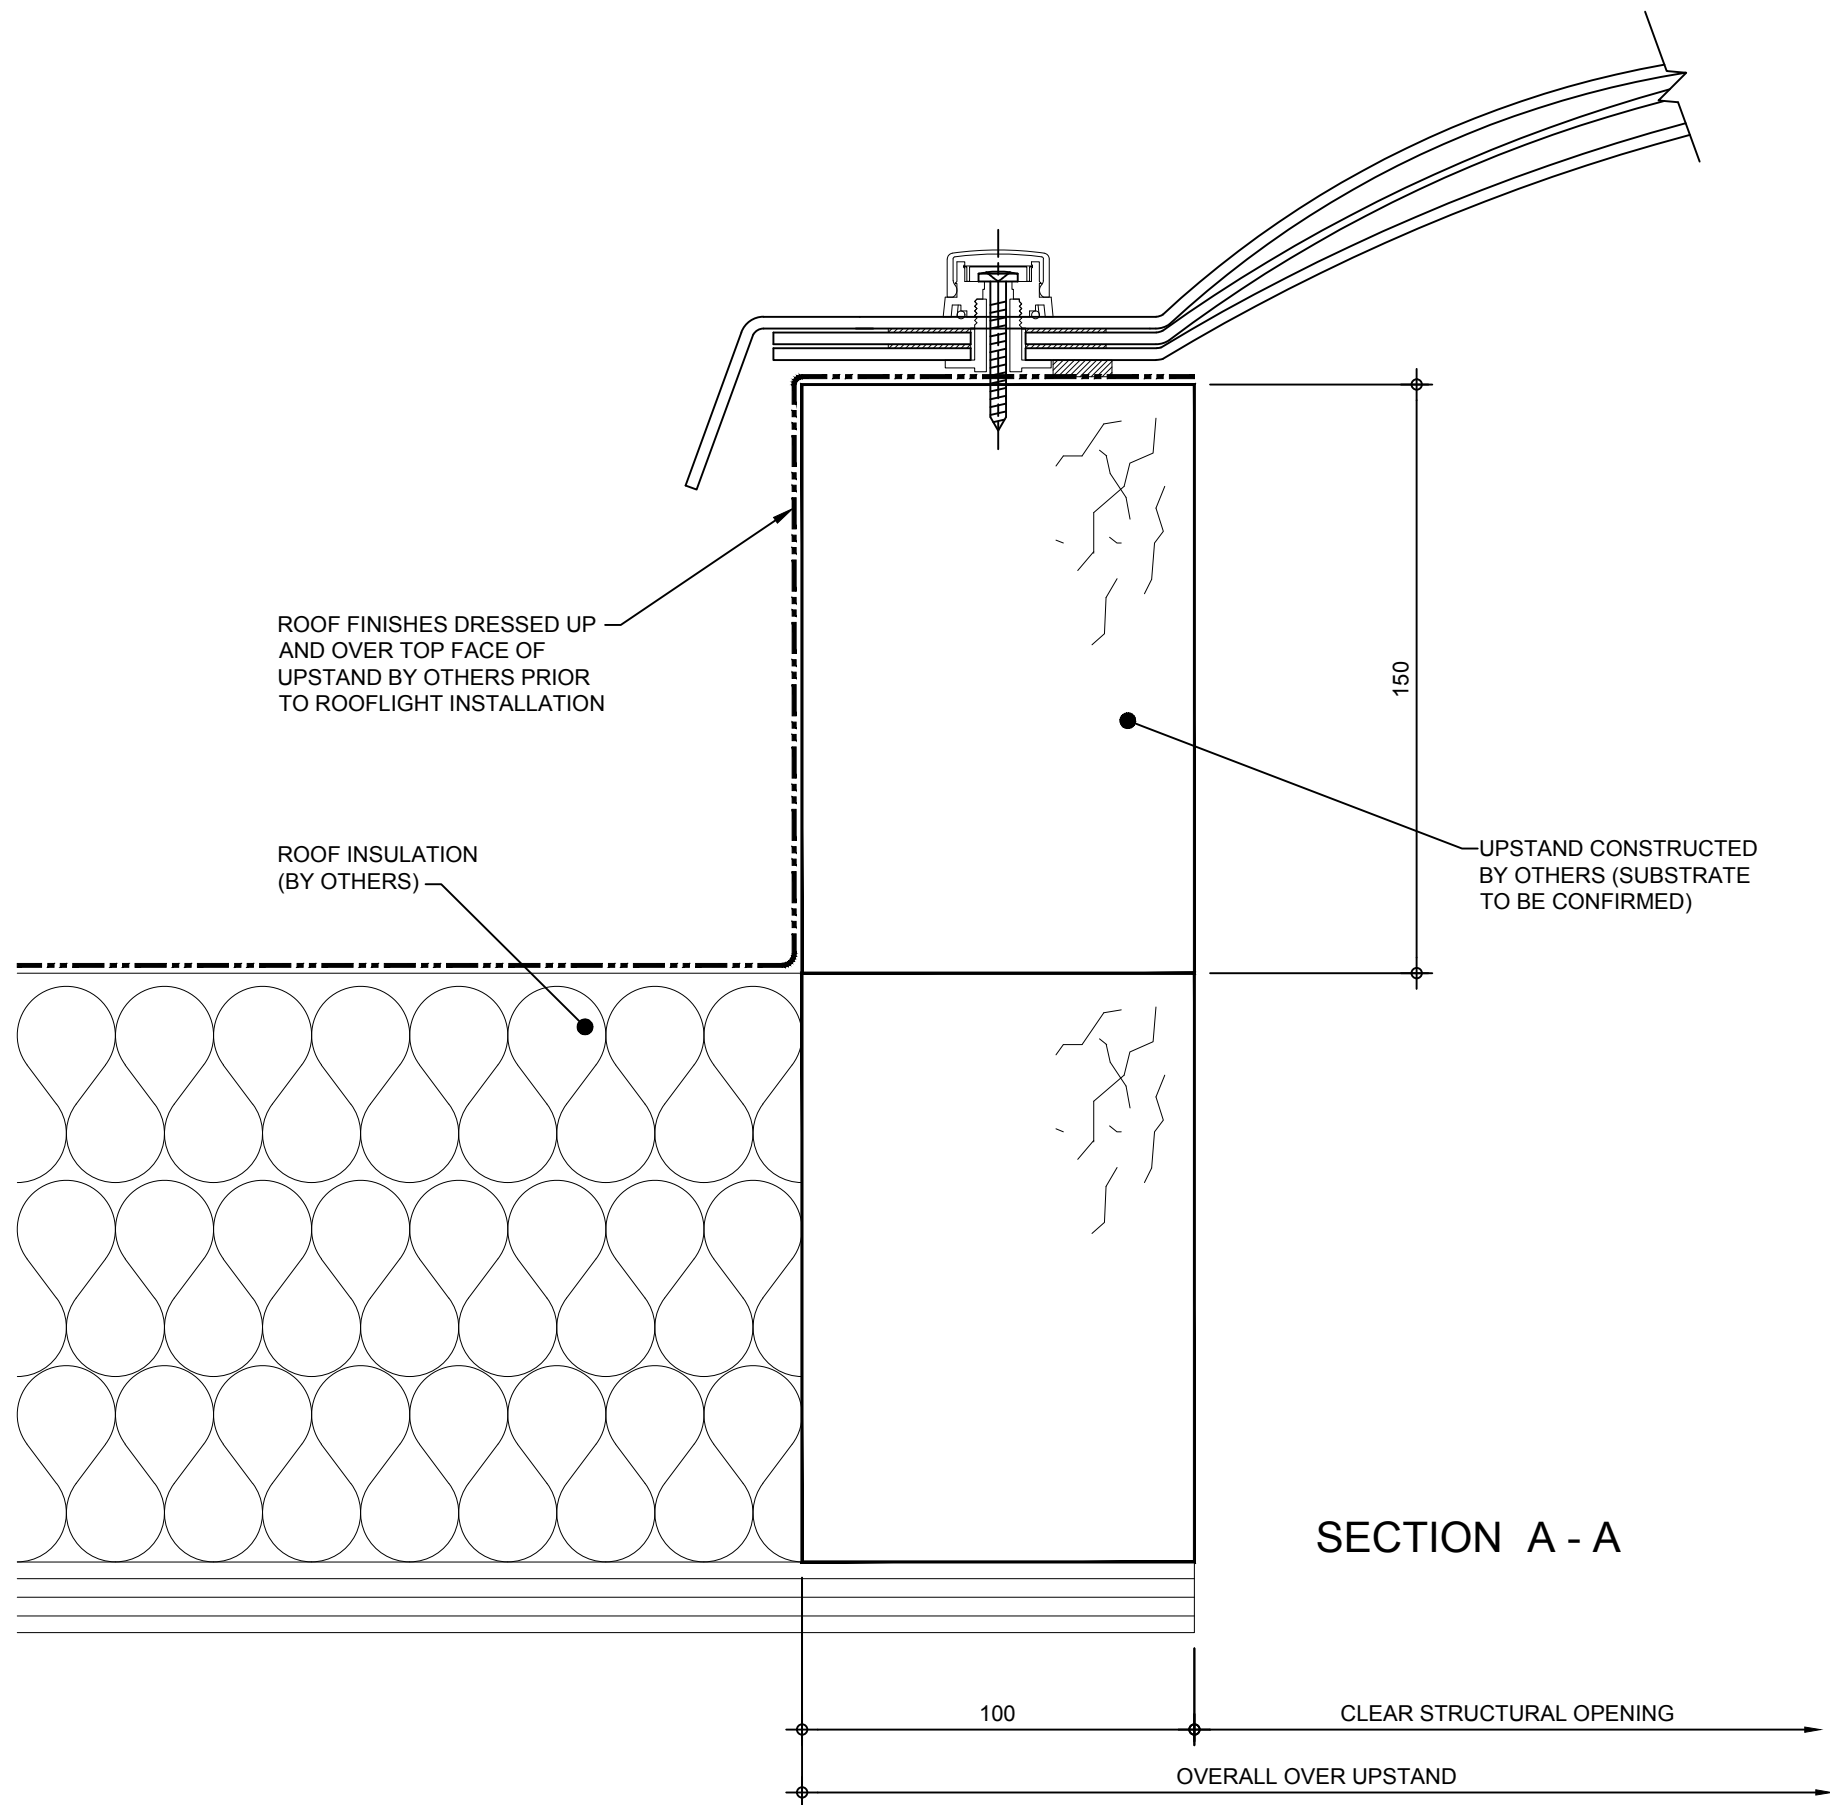

SECTION A - A

Typical Glazing Specification:  
Outer - 3mm thick clear UV protected polycarbonate  
Mid - 2mm thick clear polycarbonate  
Inner - 3mm thick clear polycarbonate

REV:	DATE:	DESCRIPTION:	DRN BY	DESCRIPTION:					
0	17.10.19	Issued for Information	IMW	Galaxy triple skin polycarbonate dome rooflight, complete with security fixings.					
DRAWN BY:		CREATION DATE:		CHECKED BY:		SCALE(S)	REVISION:		
IMW		16-Oct-19		-		1:2 @ A3	0		
<b>Coxdome</b> Unit 1, Prothero Industrial Estate, Bilport Lane, Wednesbury, West Midlands, WS10 0NT Tel: 0121 530 4230    Web: <a href="http://www.coxdome.co.uk">www.coxdome.co.uk</a>									DRG No.  CD-GALAXY-3